


6/7

4
Diel


Prüfen
Gruhl

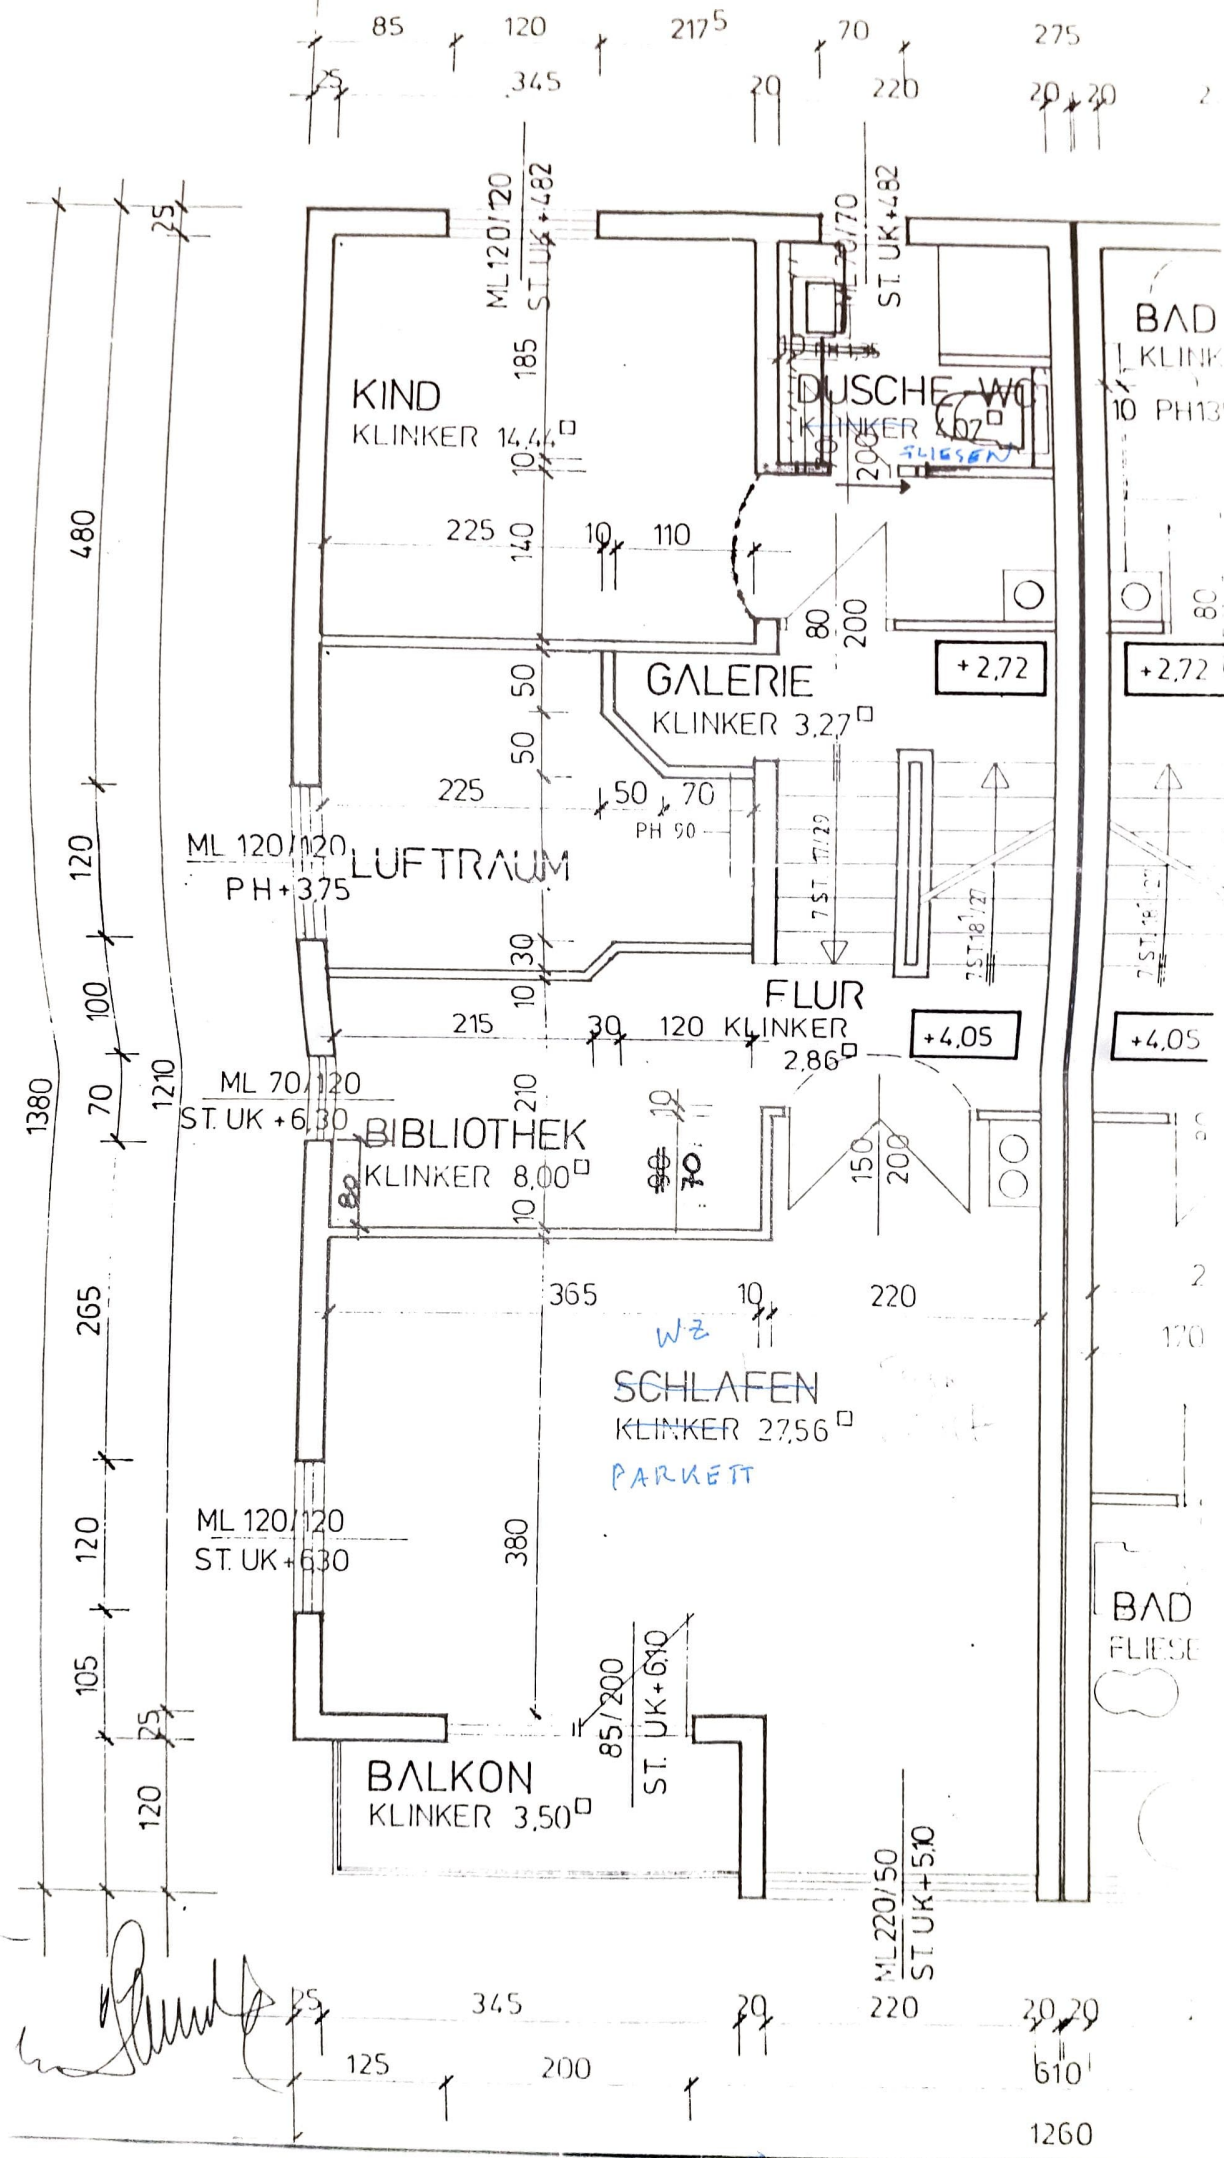




[Handwritten signature]

415

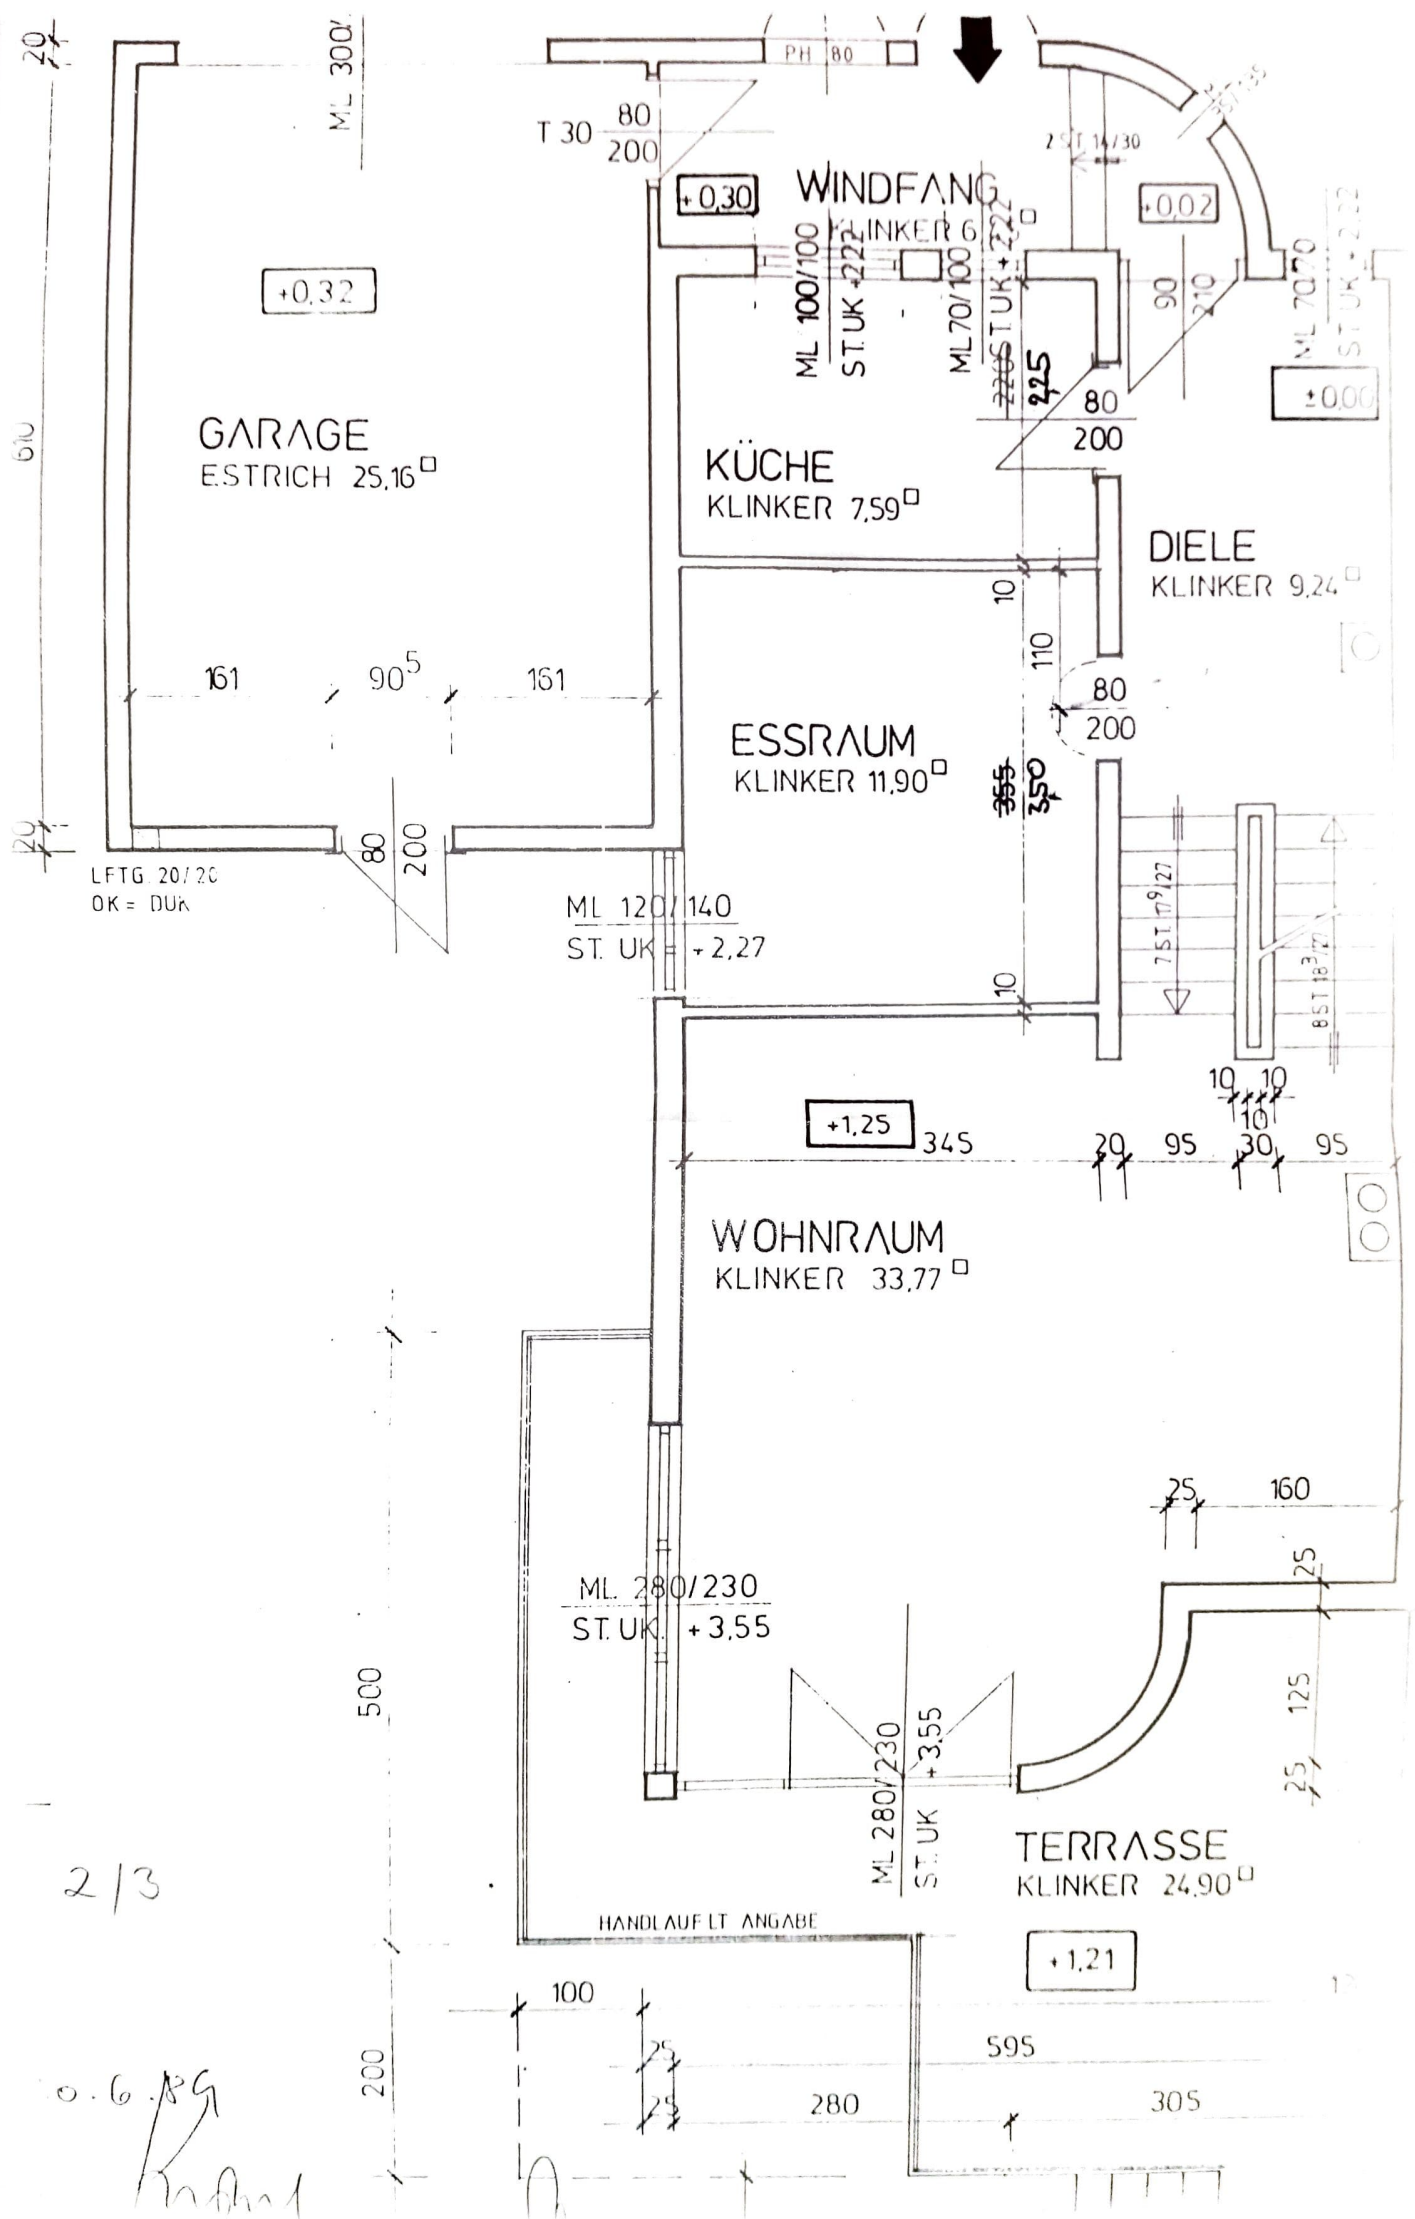

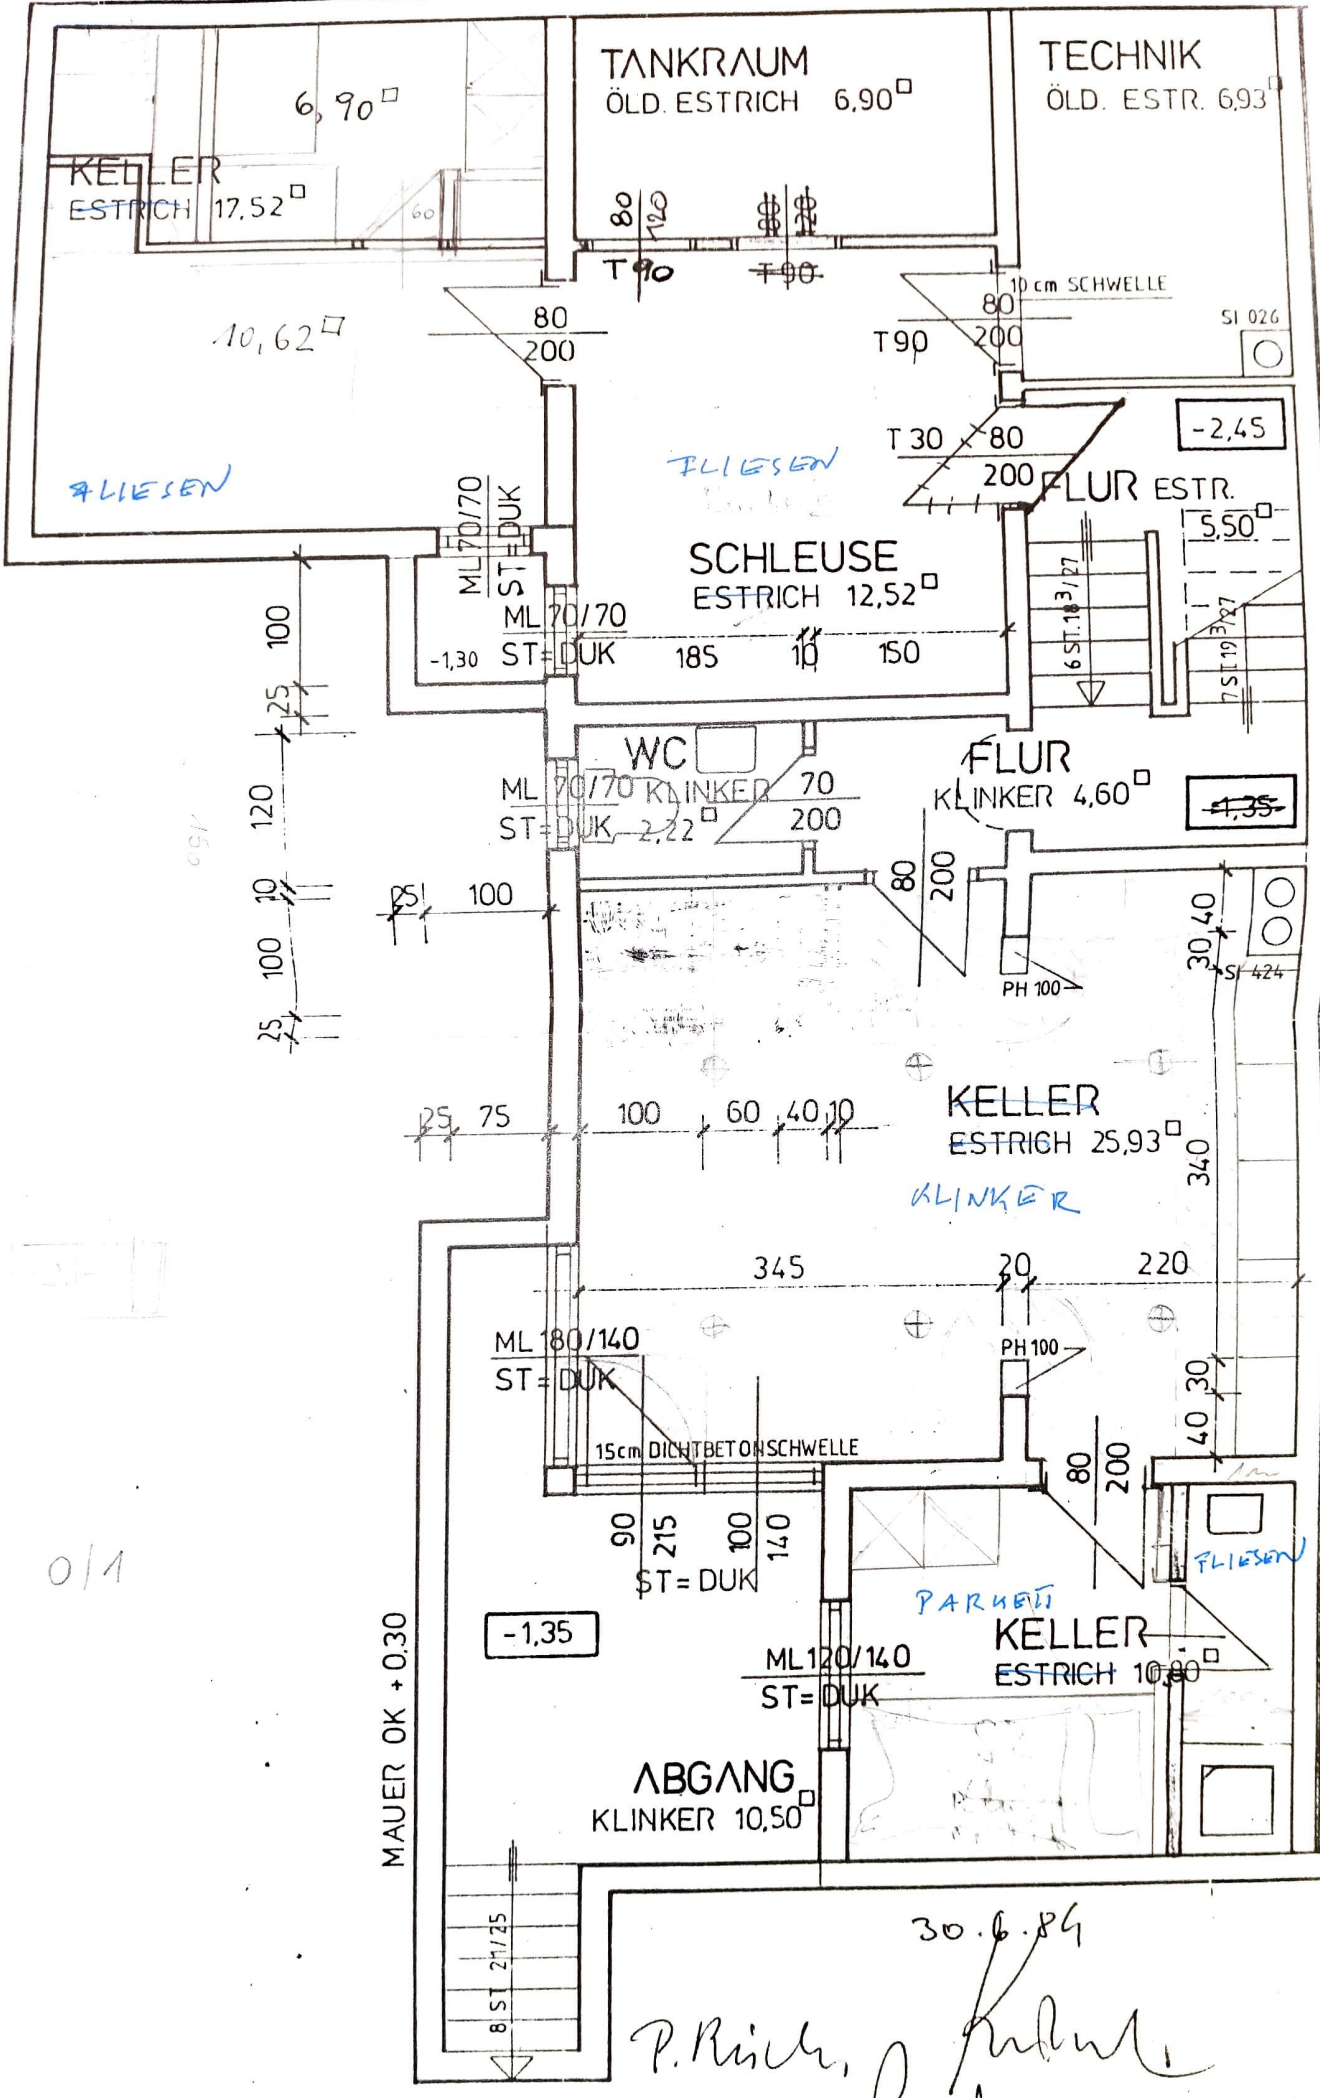

FLIESEN

FLIESEN

KLINKER

PARQUET

FLIESEN


0/1

MAUER OK + 0.30

30.6.84

P. Risch, Kuhn

25, 75, 25, 200, 25, 360, 20

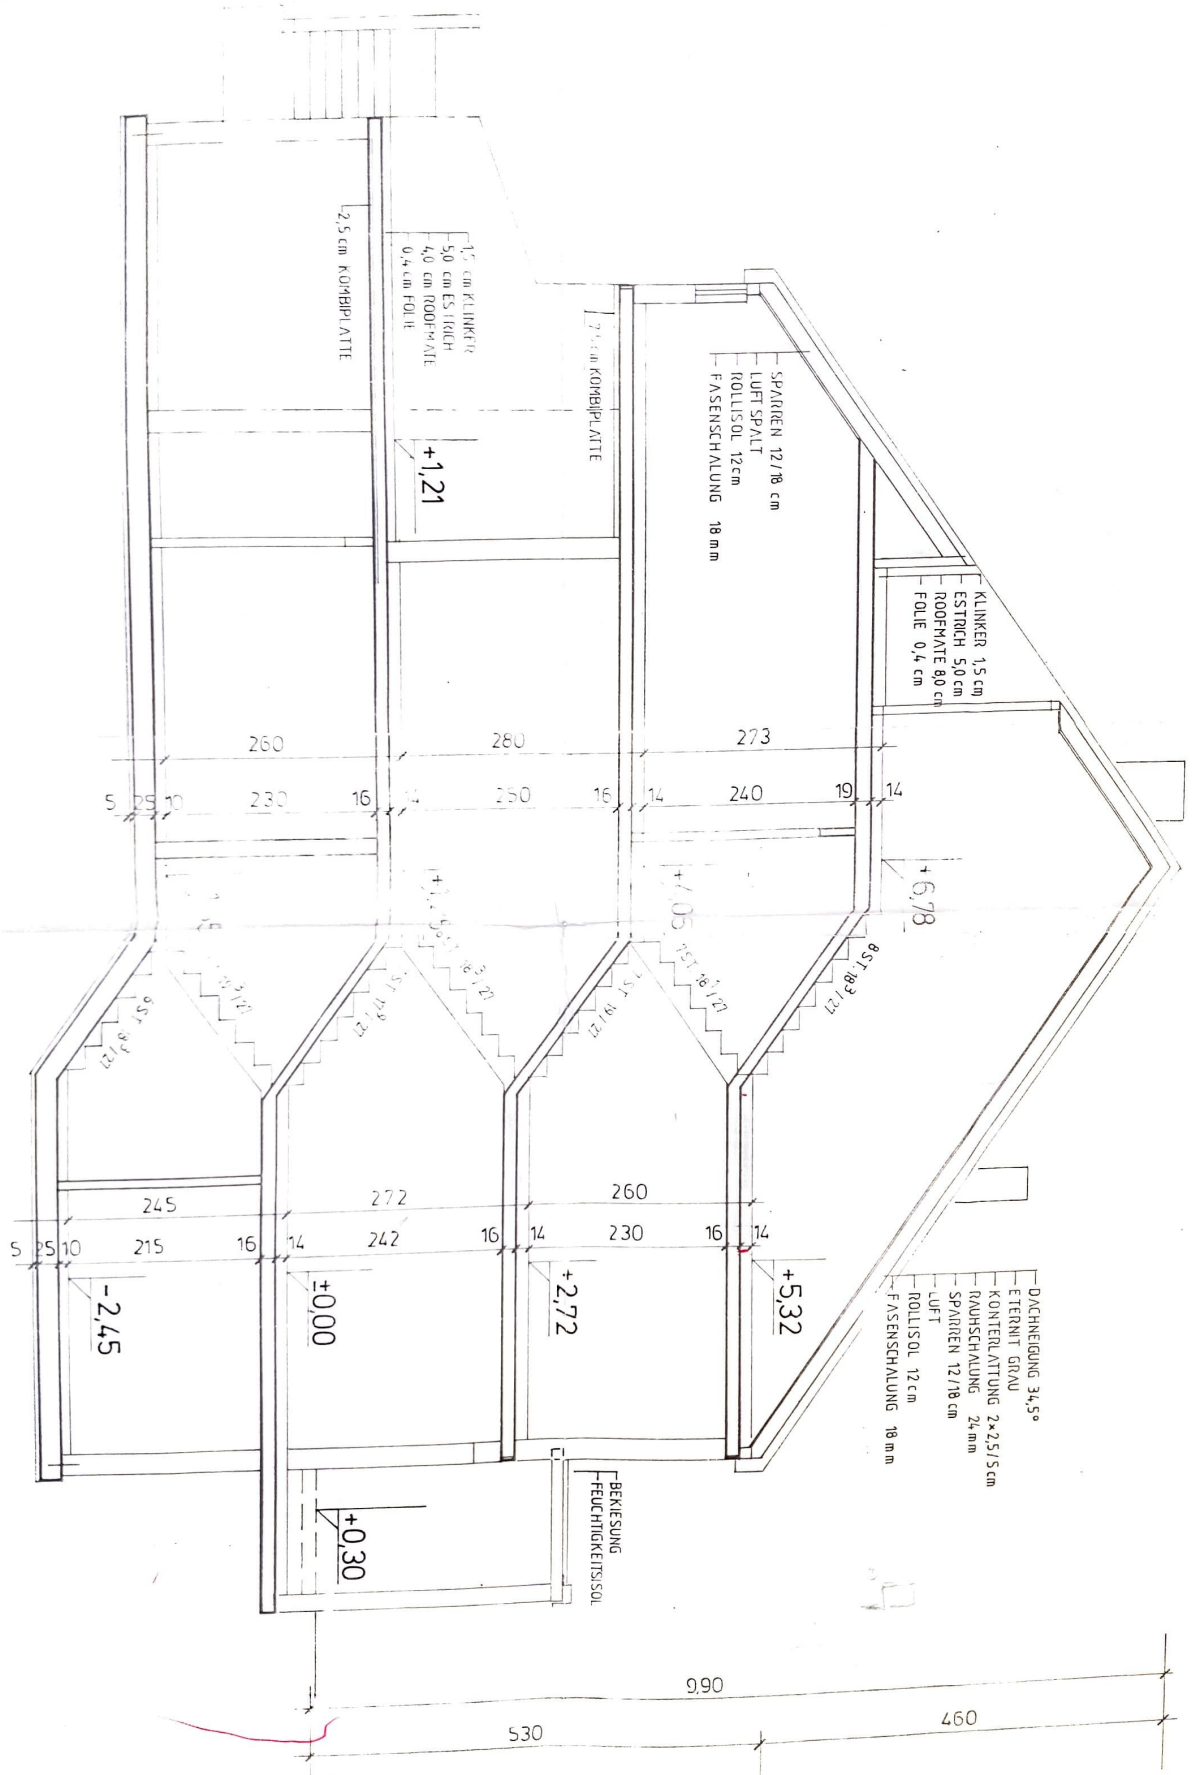

DACHNEIGUNG 34,5°
 - ETERRITT GRAU 2x2,5/1,5 cm
 - KONTURATTUNG 24 mm
 - SPARREN 12/18 cm
 - LUFT
 - ROLLISOL 12 cm
 - FASENSCHALUNG 18 mm

- SPARREN 12/18 cm
 - LUFT SPALT
 - ROLLISOL 12 cm
 - FASENSCHALUNG 18 mm

- KLINKER 1,5 cm
 - ESTRICH 5,0 cm
 - ROOFPLATE 8,0 cm
 - FOLIE 0,4 cm

- 1,7 cm PLUNKER
 - 5,0 cm ES-TRICH
 - 4,0 cm ROOFPLATE
 - 0,4 cm FOLIE

- BEKLEBUNG
 - FEUCHTIGKEITSISOL

9,90

4,60

5,30

260
230
16
14
250
15
14
240
19
14

245
215
16
14
242
16
14
230
16
14

+1,21

+1,05

+1,05

+6,78

+5,32

+2,72

+0,00

+0,30

-2,45

2,5 cm KORBPLATTE

7 cm KORBPLATTE